


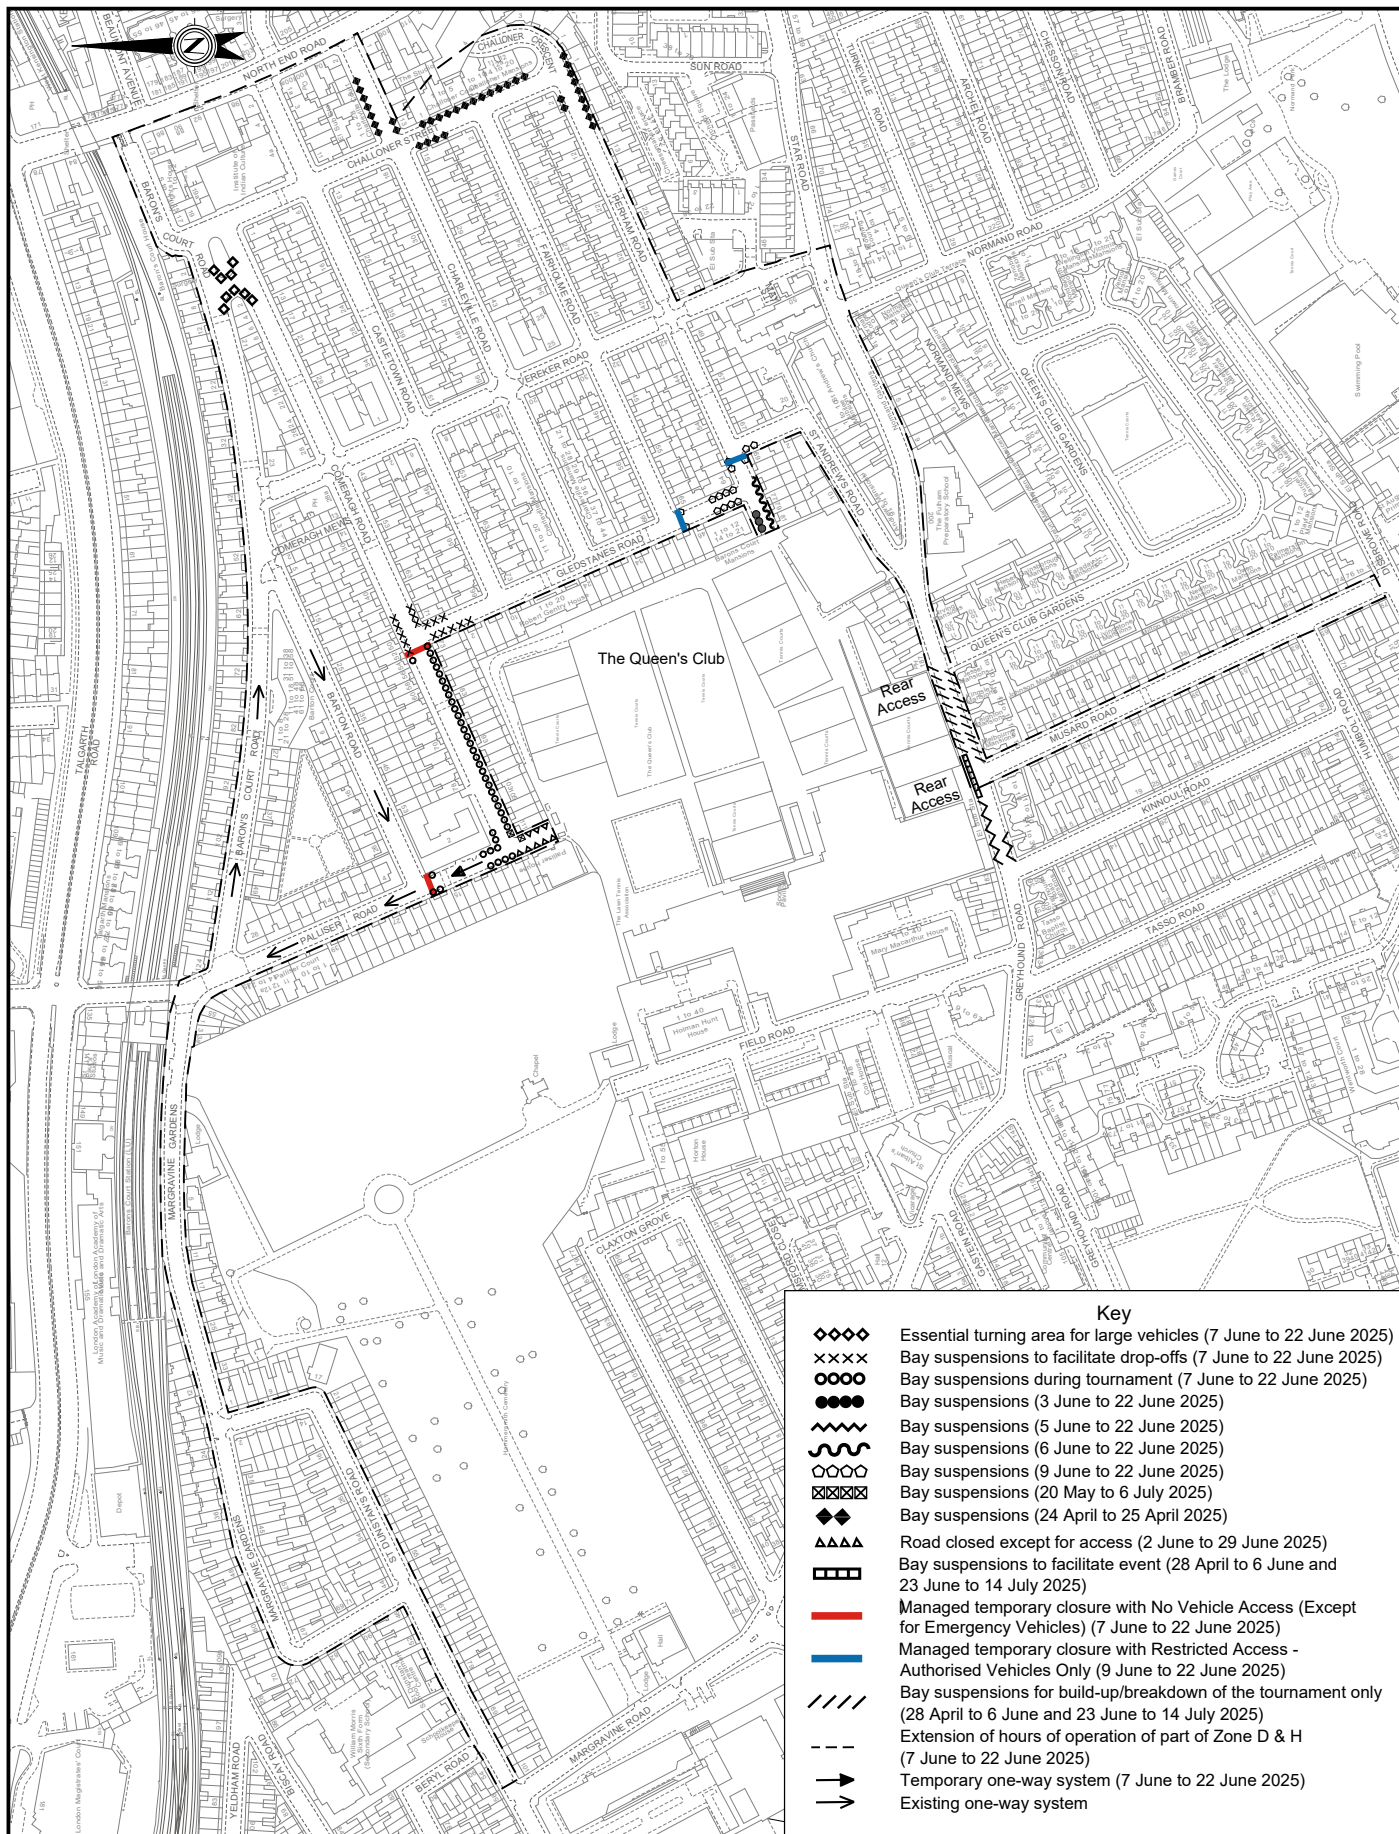

HAMMERSMITH & FULHAM COUNCIL PLACE DEPARTMENT TOWN HALL, KING STREET LONDON, W6 9JU Telephone 020 8748 3020			PROJECT HSBC CHAMPIONSHIPS 2025 TEMPORARY TRAFFIC RESTRICTIONS			NOTES Dates changes 21.3.24 A WAS		
Drawn	Checked	Approved						
WAS	HOR	AM						
Scale		Original Sheet Size						
Not To Scale		A4						
DWG No.	Revision	Date						
88600/103/25	-	Mar. '25						
© Crown copyright and database rights 2025 OS Licence No. AC0000808631 Devised and created by the Land & Asset Survey Team. This drawing is Copyright.								

© Crown copyright and database rights
 2025 OS Licence No. AC0000808631
 Devised and created by the Land & Asset Survey Team.
 This drawing is Copyright.